
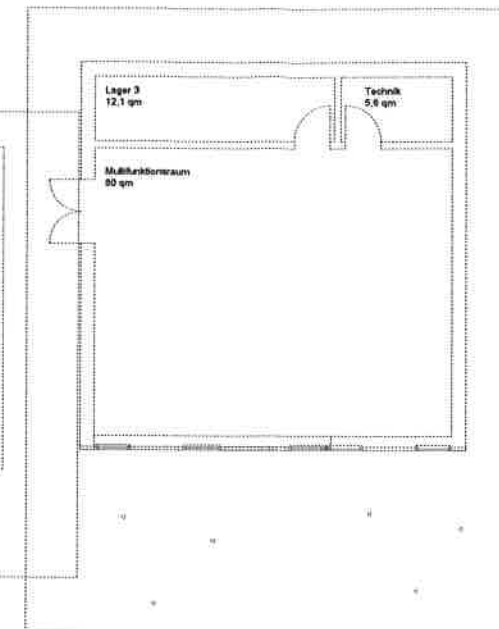


30.05.18

 

Optionale Erweiterung um zwei Umkleiden und einen Duschbereich

Figure 1 is a detailed diagram of a 30m long bridge structure. The diagram shows the bridge layout with various spans and supports. Key dimensions include a total length of 30.00m, a central span of 10.00m, and various smaller spans and overhangs. The diagram also shows the bridge deck, piers, and abutments. The diagram is labeled with dimensions in meters and includes a scale bar at the bottom.

Innenraum	
Fassade Öffnungen	
Fassade Öffnungen (Oberlicht)	
Gesamtmaß	



	Höhenkote (Grundriss OKFFB/OKRB)
	Höhenkote (Rohbau)
	Höhenkote (Fertigmaß)
	Türhöhen von OK FFB bis UK Sturz
	Fensterhöhen von OK Fensterbank bis UK Sturz
	Brüstungshöhen von OK FFB bis OK Fensterbank
	$\pm 0,00 = \text{OK FFB EG} = \text{xxx} \text{ ü. NNH}$

Änderungen:			
o	30.09.2019	H	Erklärung WC Samen
Index	Datum	Benutzer	Änderung

Projekt: Funktionsgebäude Sportplatz Am Dreilindener Weg, Kleinmachnow			Architekt: 3PO > Bopst Melan Architektenpartnerschaft BDA Graf-von-Schwerin-Straße 2 14469 Potsdam Telefon: 0331/879249-0 Telefax: 0331/879249-9		
Inhalt: Grundriss					
Auftraggeber: Gemeinde Kleinmachnow Adolf-Grimme-Ring 14532 Kleinmachnow					
Flanzgröße: 84,1 x 59,4 cm	Maßstab: 1:100	Beurteiler: id	Datum: 18.05.2018	Planer / Index: G01-E / a	