


Anlage 2
TH 4,00m
FH 10,00m
max. 2 WE

WA2	
0,2	0,2

TH 4,00m
FH 10,00m
OK 10,00m
max. 2 WE

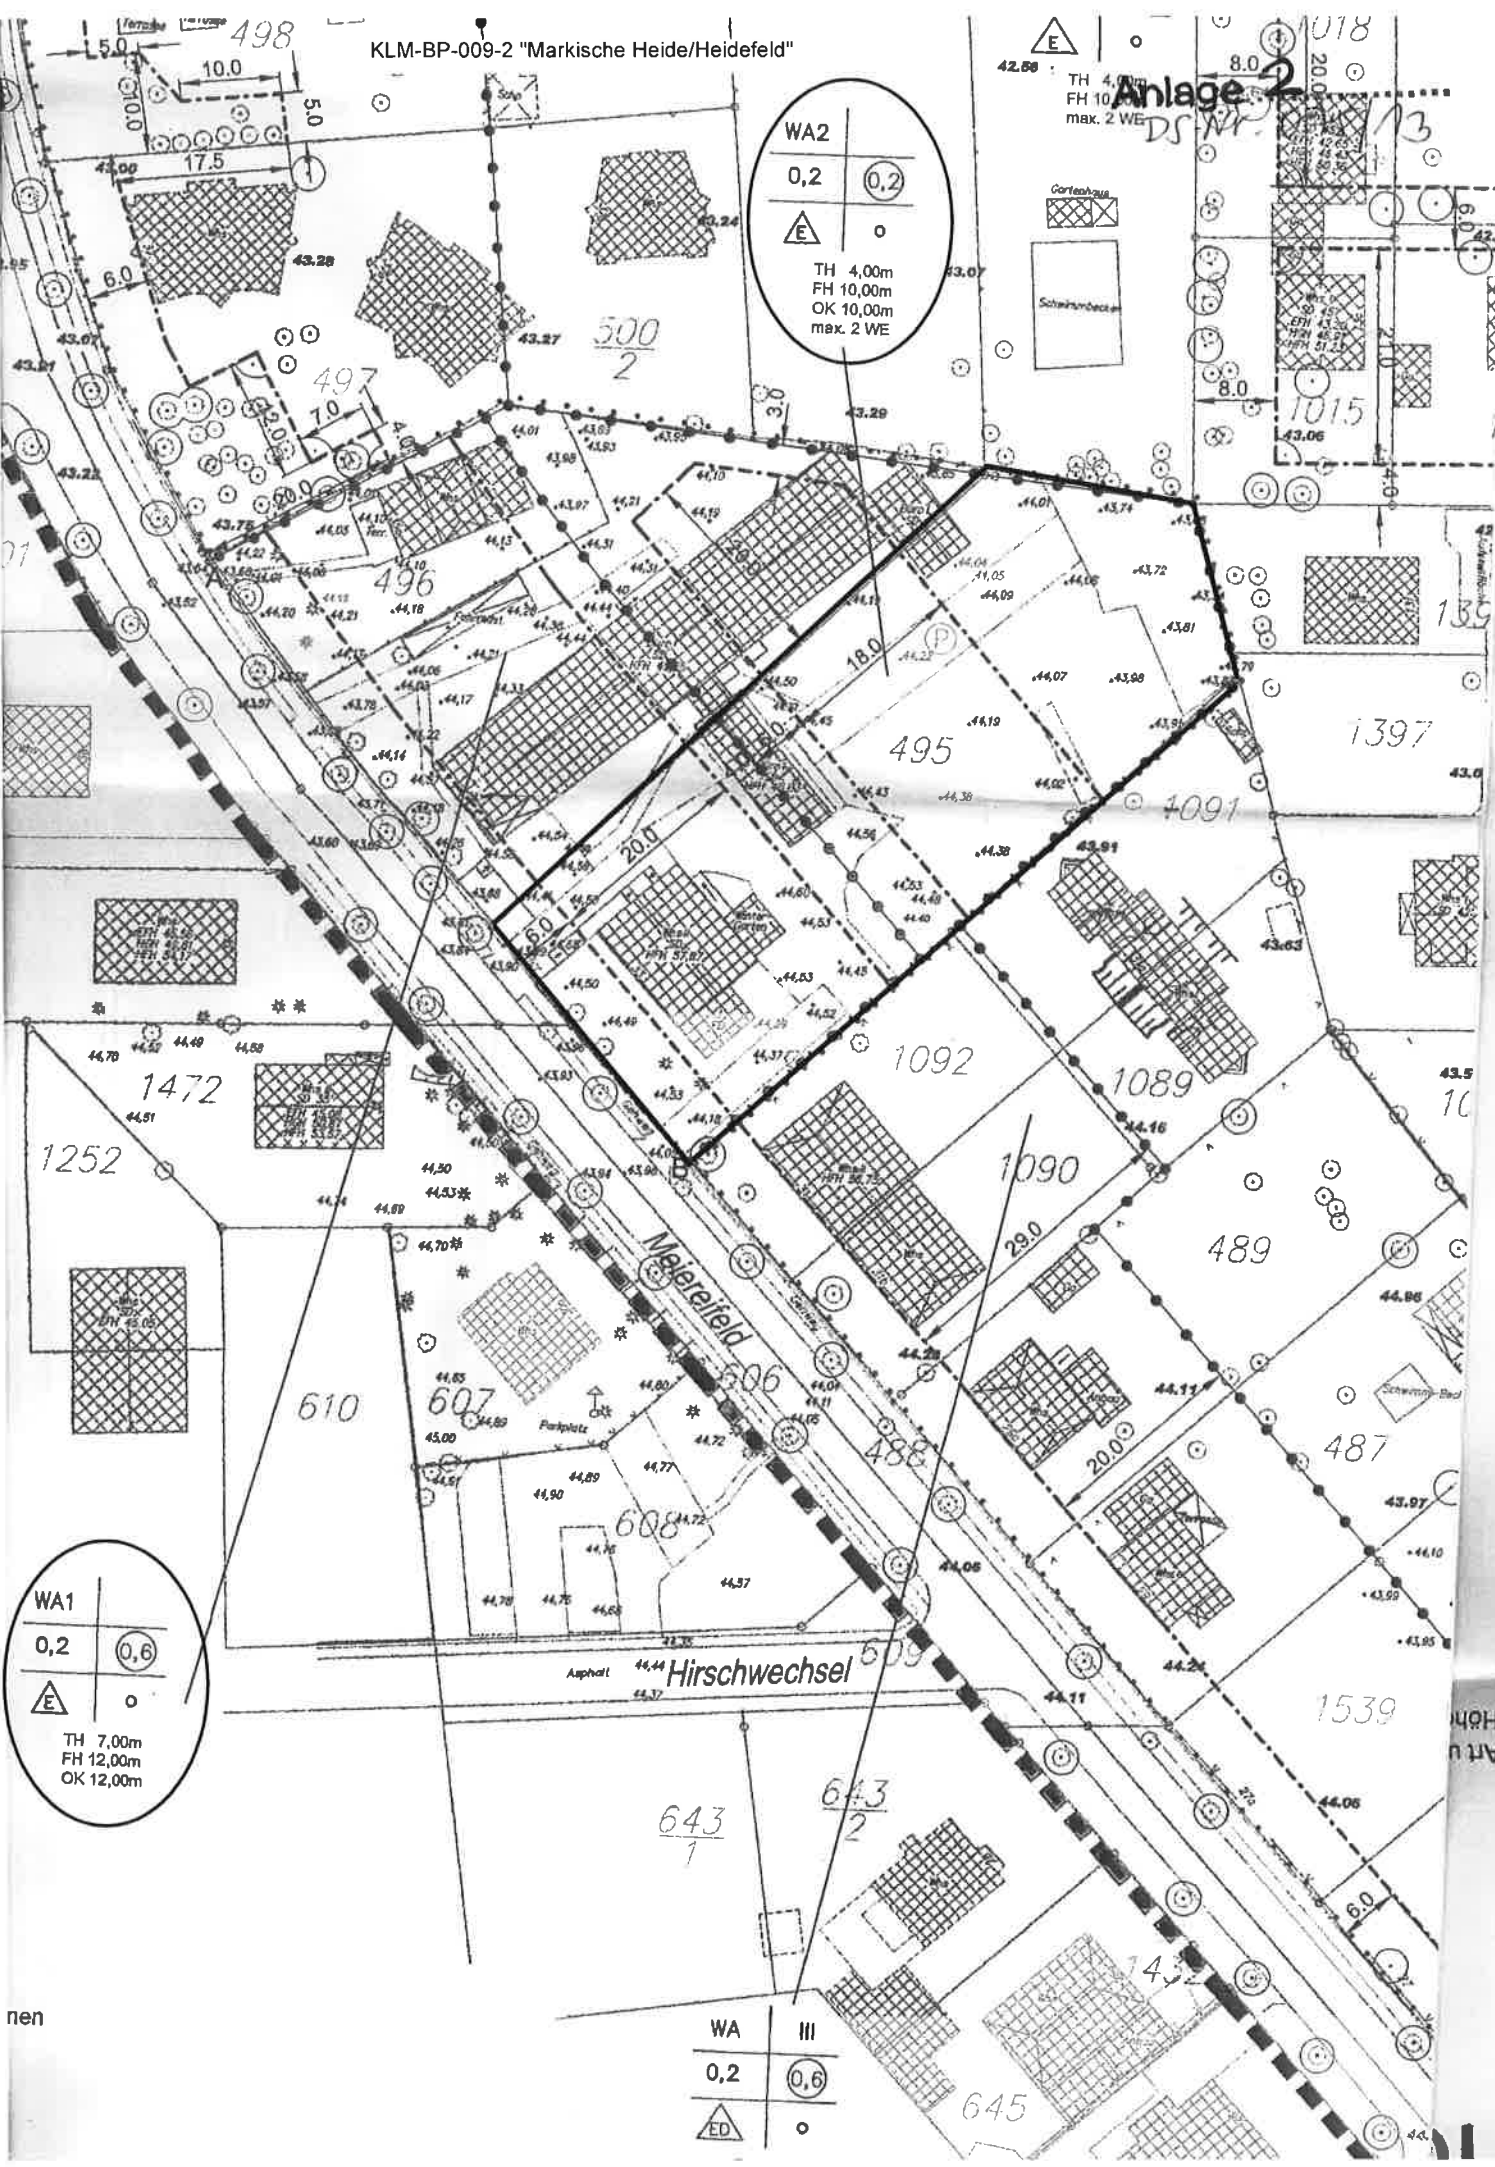

WA1	
0,2	0,6

TH 7,00m
FH 12,00m
OK 12,00m

WA	III
0,2	0,6