


Anlage 2

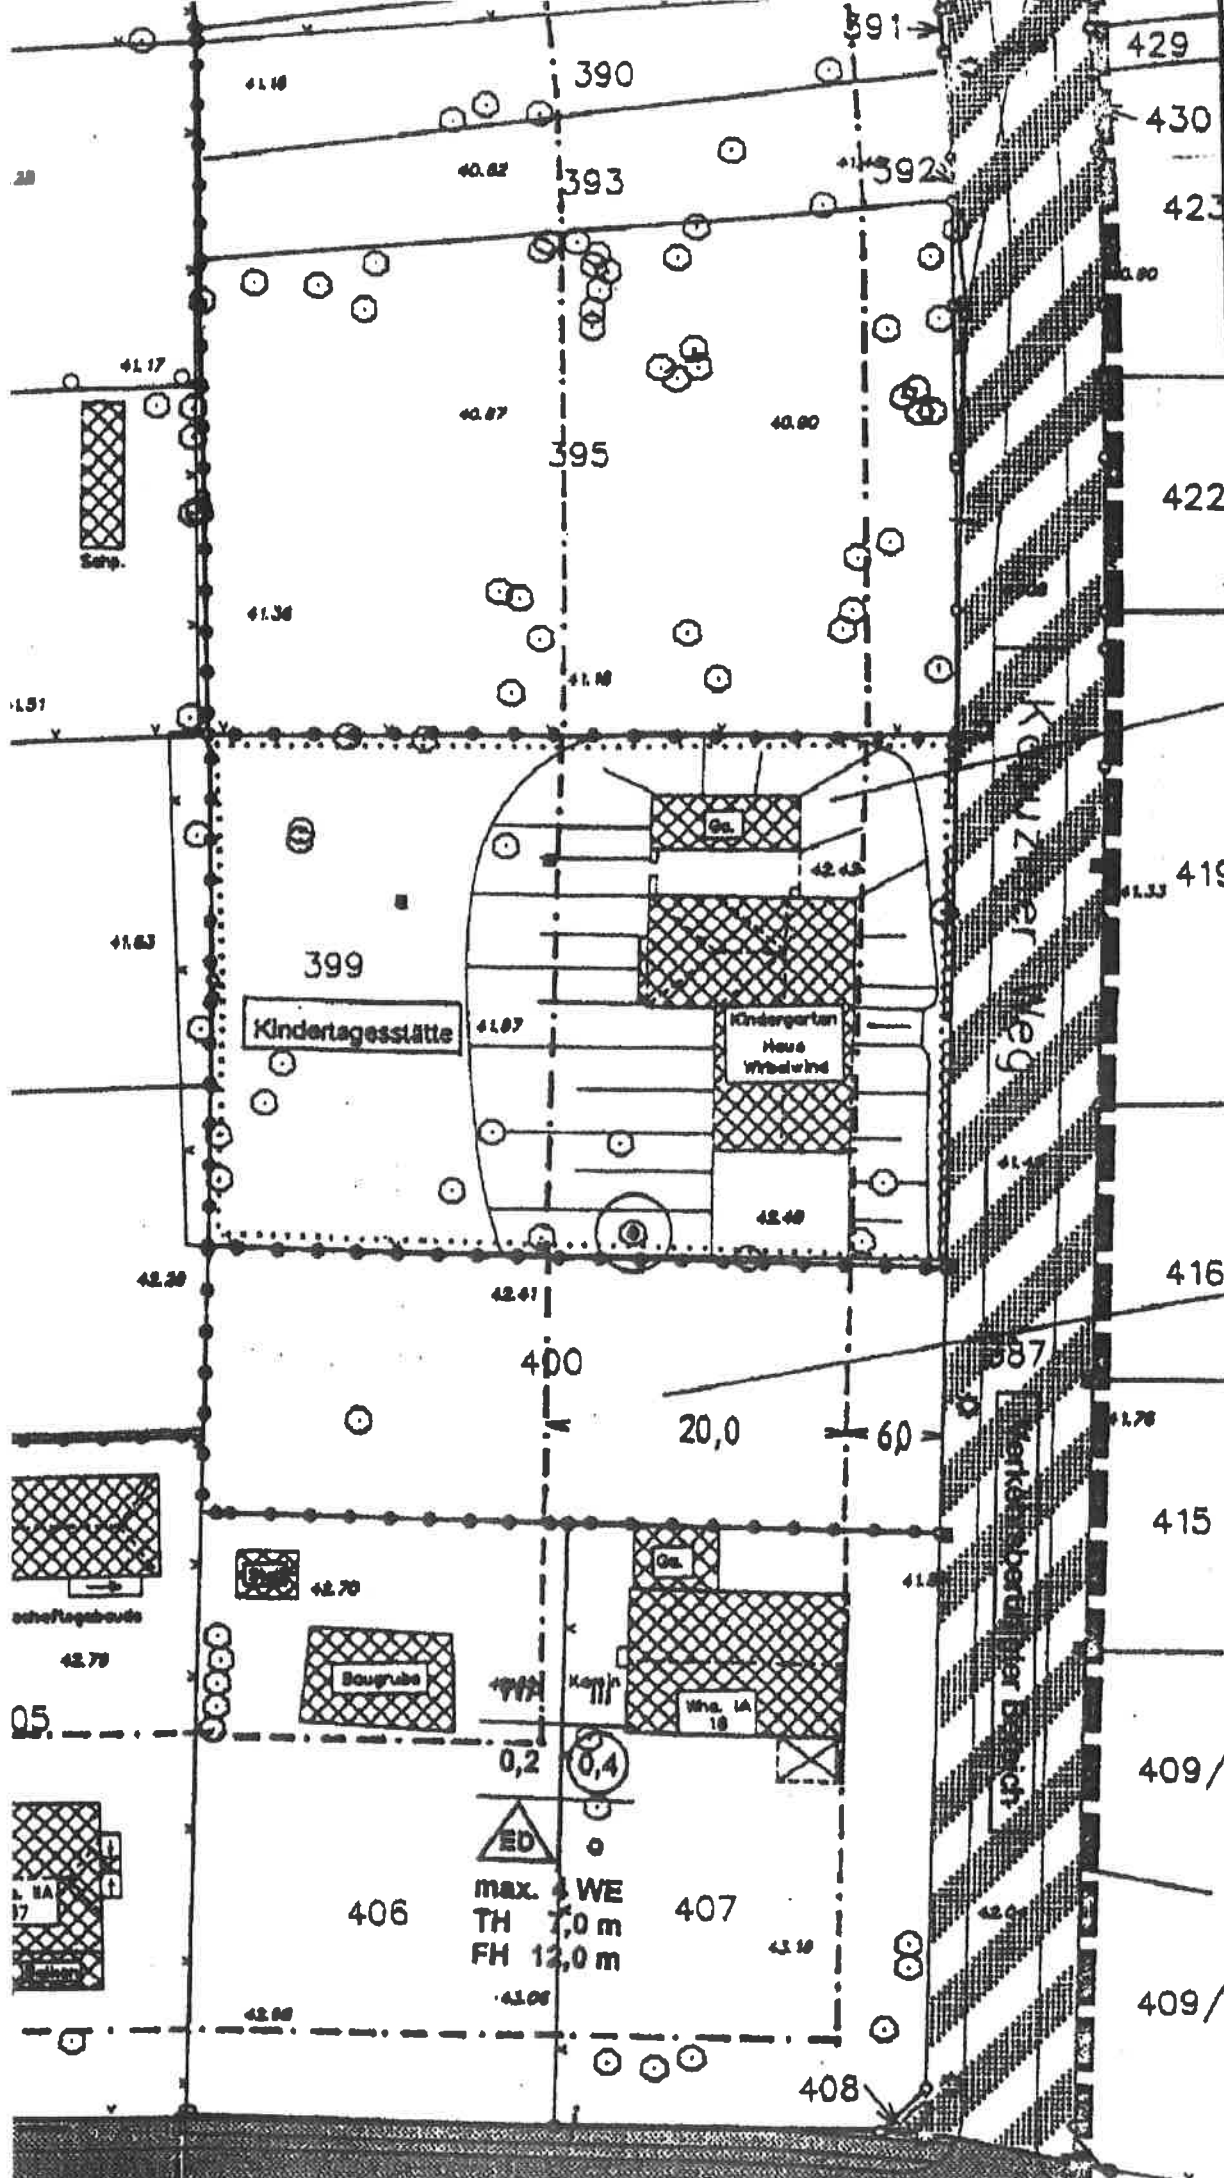

Kindertagesstätte

	II
0,2	0,4
	o

TH 7,0 m
FH 11,0 m

WR ¹	II
0,2	0,4
ED	o

max 4 WE
TH 7,0
FH 11,0

0,2	0,4
ED	o
max. 4 WE	
TH 7,0 m	
FH 12,0 m	